


FASADE ØST

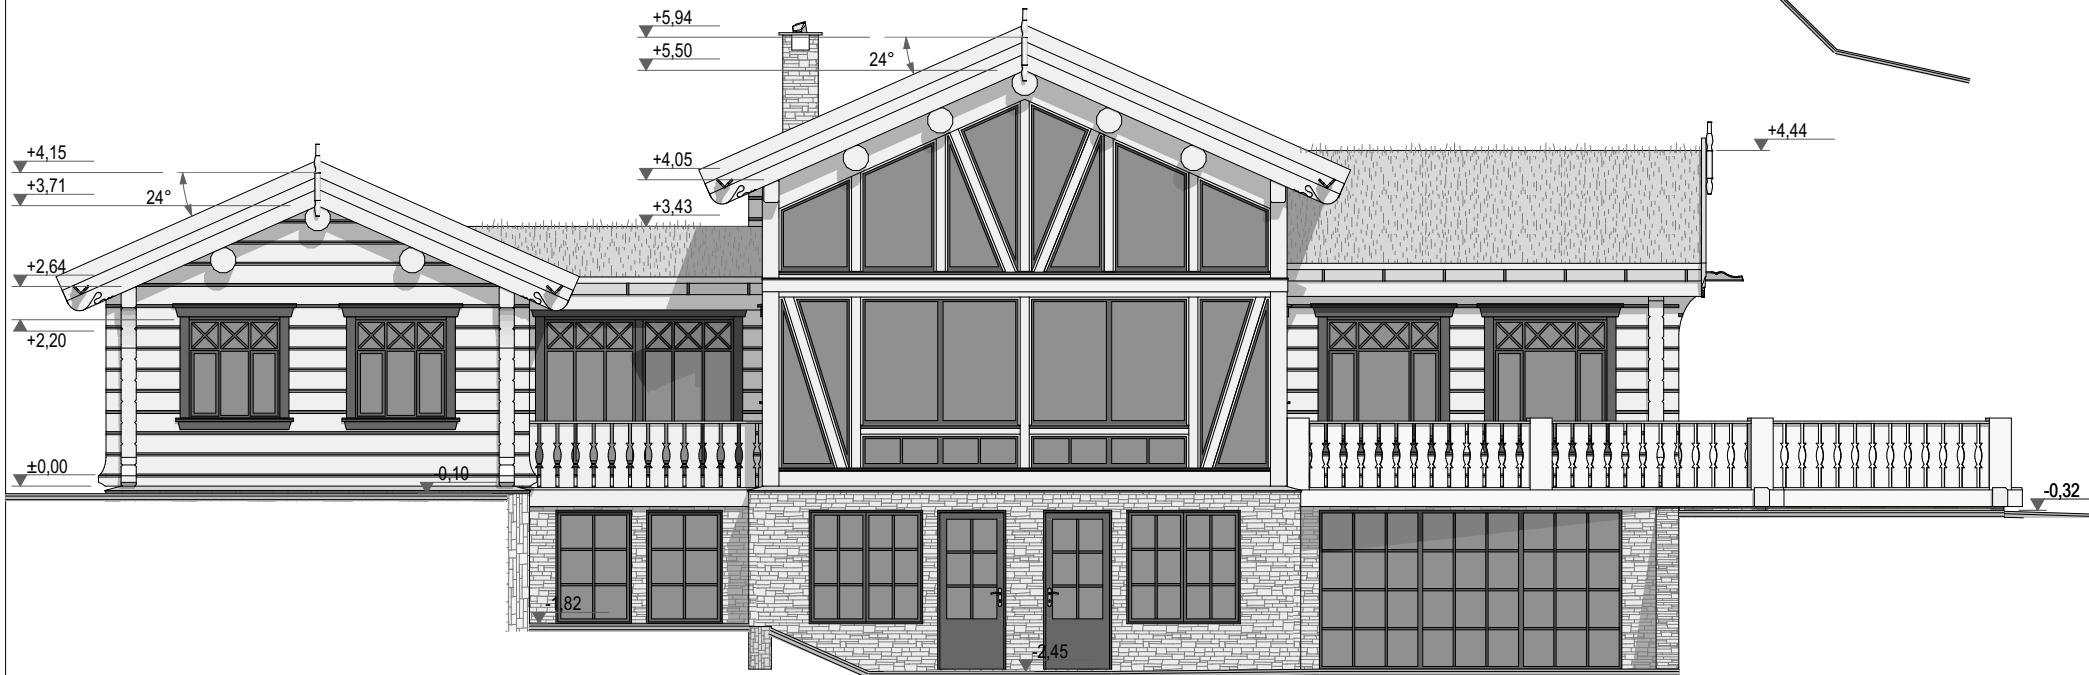

FASADE NORD



project	FAREYOY A		revision	REV 15		BYA	190,2 m ²	BRA 1st floor	143,6 m ²	Under 1,4 m	0,0 m ²
model			format	M 1:100/A4		BRA total	391,9 m ²	BRA 2nd floor	47,0 m ²	Over 1,4 m	0,0 m ²
drawing	Views 3, 4	date	19.06.2019	architect	K. Sutt	sinking	0%	BRA cellar	201,3 m ²	page no	7