




FASADE SØR

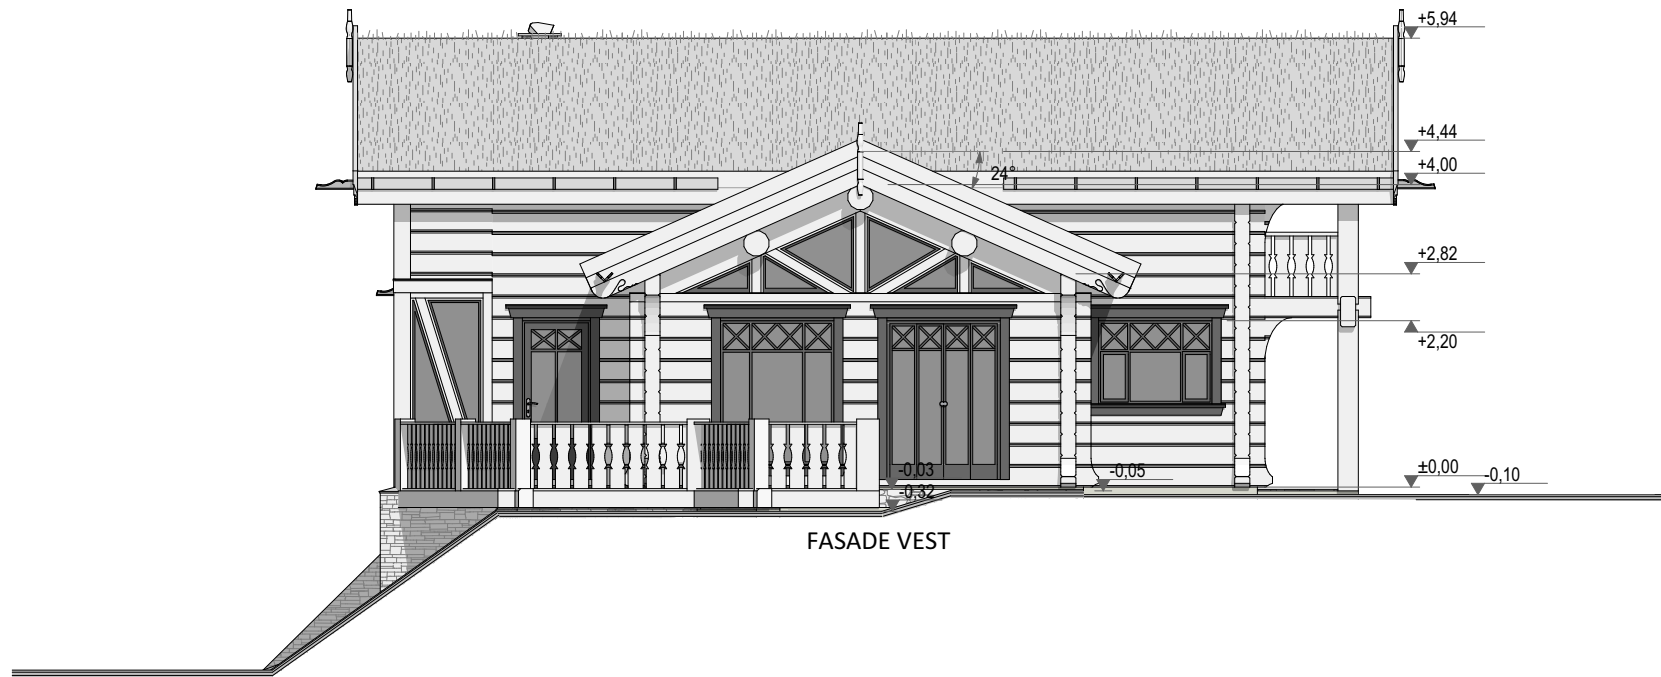

FASADE VEST



| | | | | | | | | | |
|---------|-----------------|----------|-------------------|-----------|----------------------|---------------|----------------------|-------------|----------------------|
| project | FAREOY A | revision | REV 15 | BYA | 190,2 m ² | BRA 1st floor | 143,6 m ² | Under 1,4 m | 0,0 m ² |
| model | | format | M 1:100/A4 | BRA total | 391,9 m ² | BRA 2nd floor | 47,0 m ² | Over 1,4 m | 0,0 m ² |
| drawing | Views 1, 2 | date | 19.06.2019 | architect | K. Sutt | sinking | 0% | BRA cellar | 201,3 m ² |
| | | | | | | | | page no | 6 |