


SNITT

8236

NY ARK

990
890

990
890

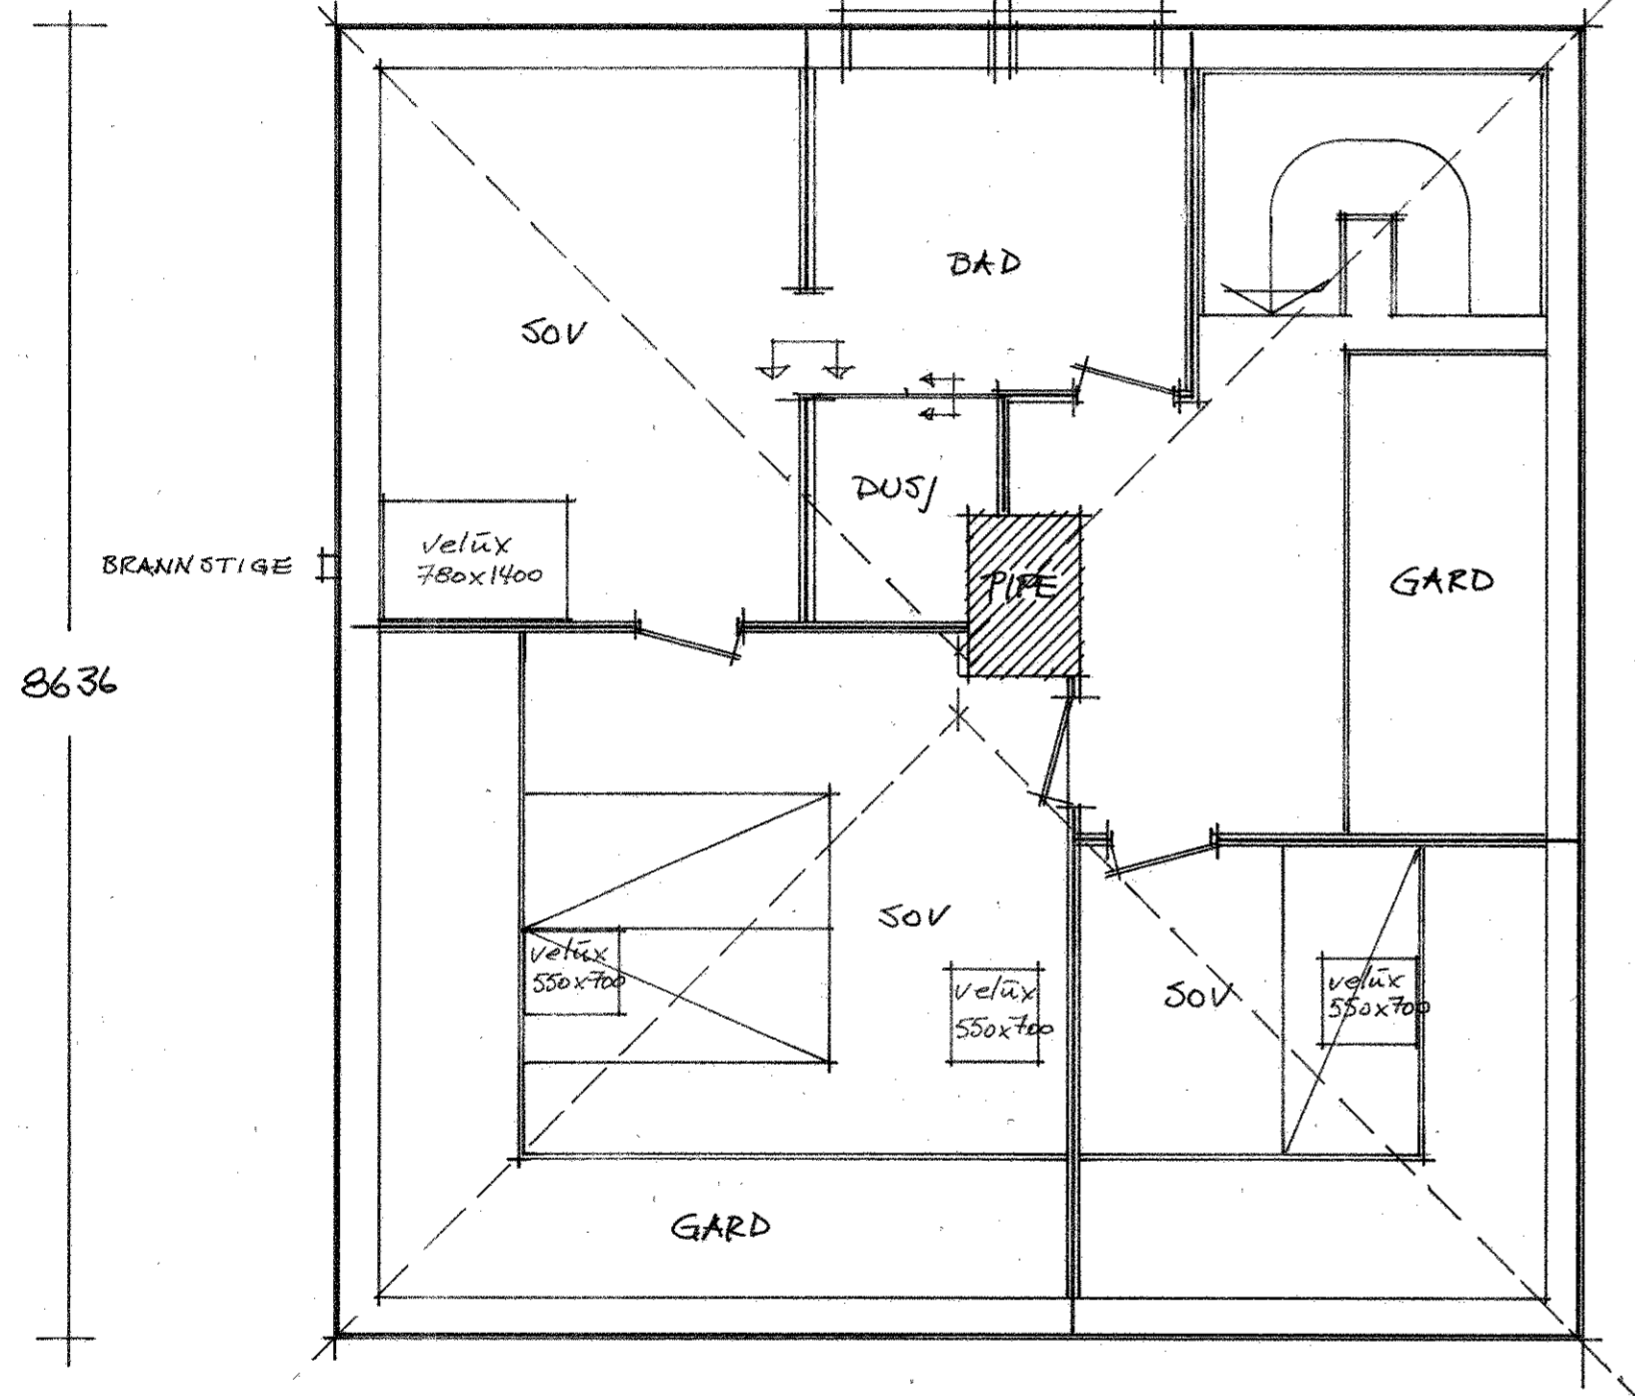

8636


SNITT

EKSISTERENDE
LOFT

8236

1190
1190

1190
1190

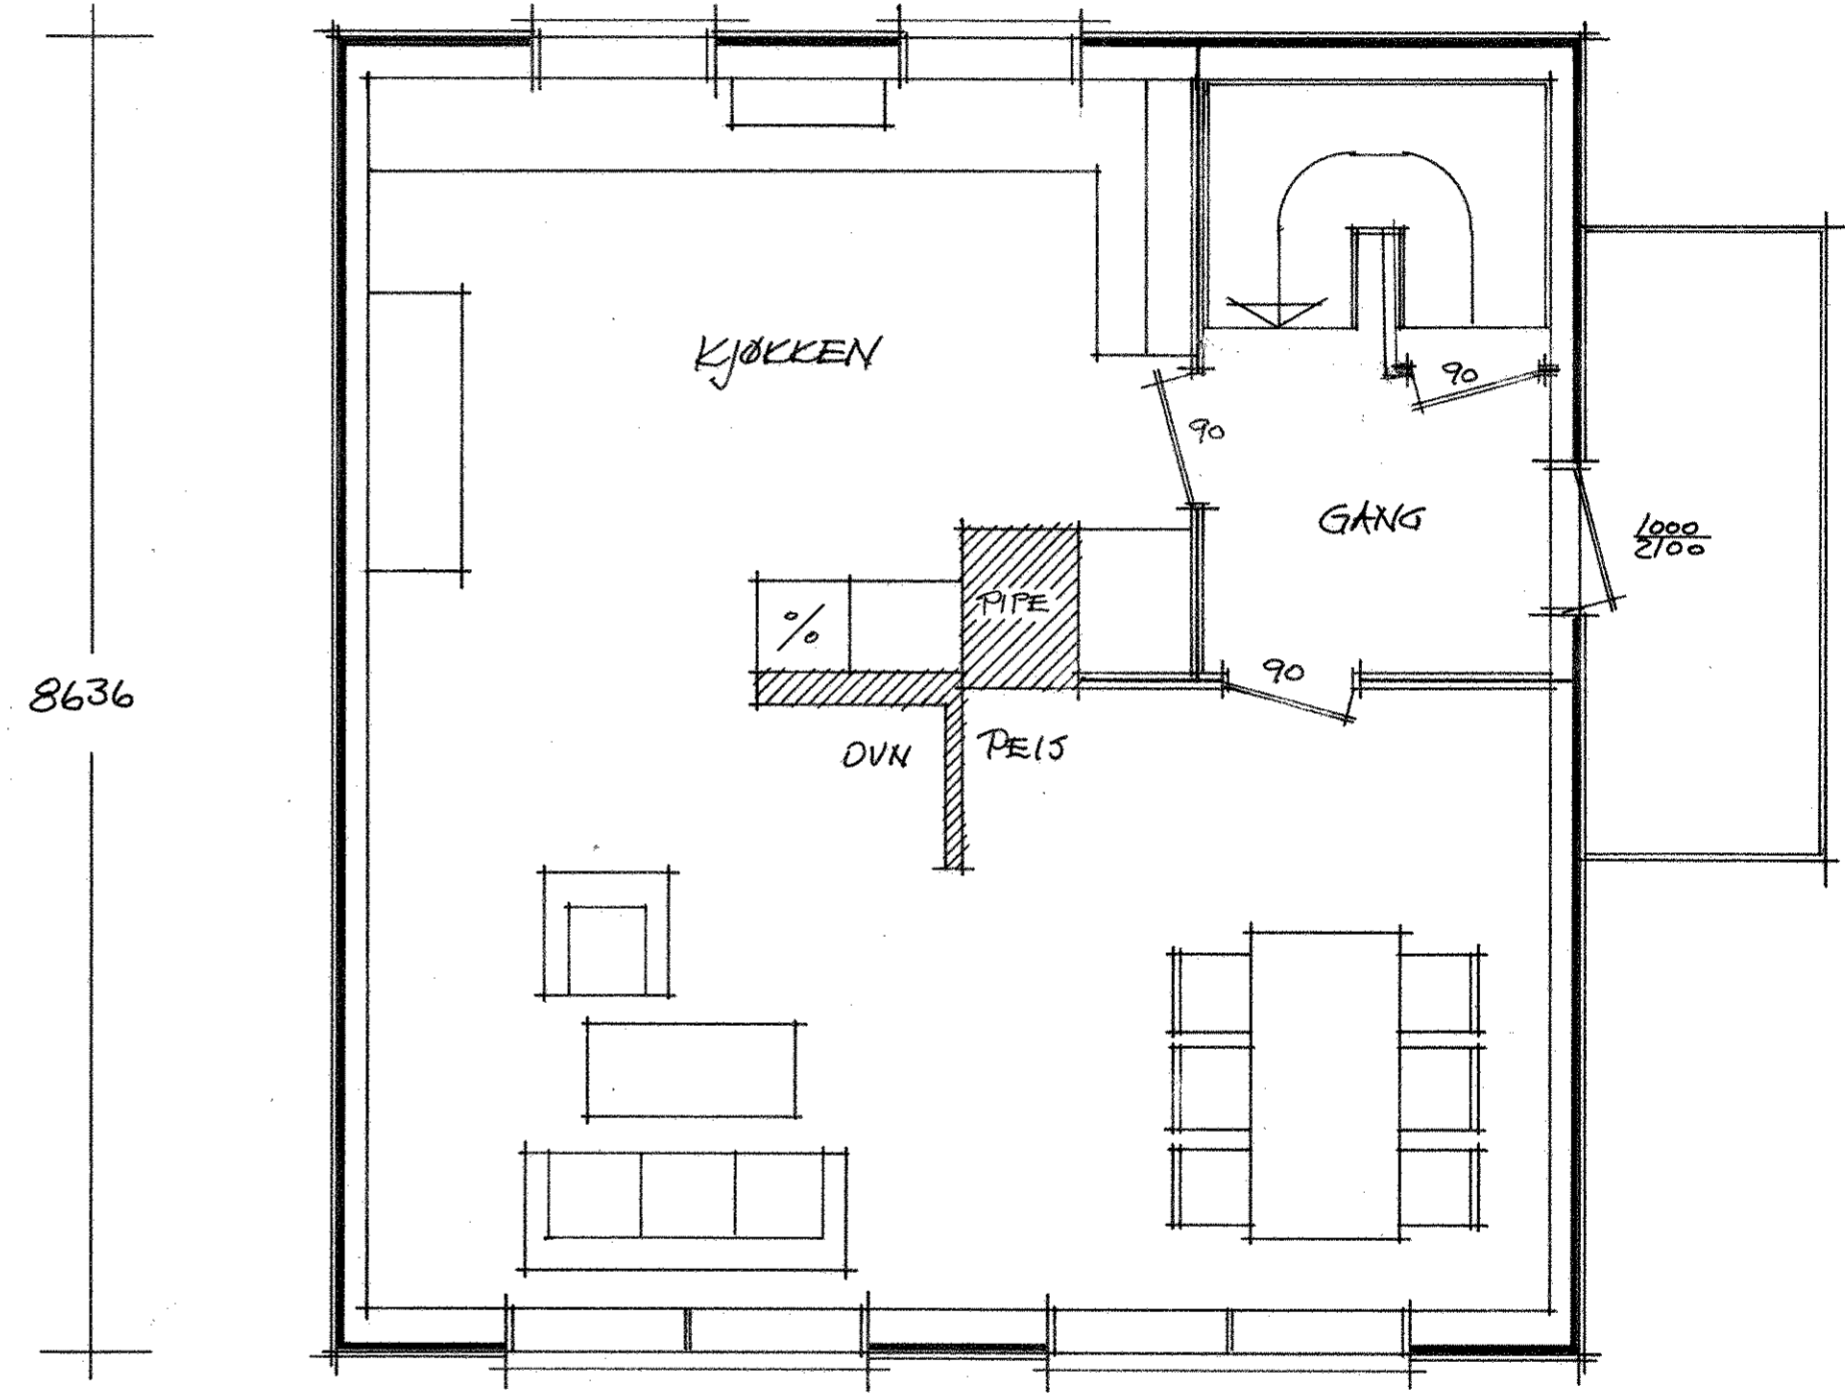

8636

2390
1190

2390
1190

EKSISTERENDE
2. ETG.

FREDRIKS HOLDING A/S

Normansegaten 38A, 4014 Stvgr.

M=1:50 2. ETG. + LOFT 27.03.19